


LOFT FLOOR PLAN

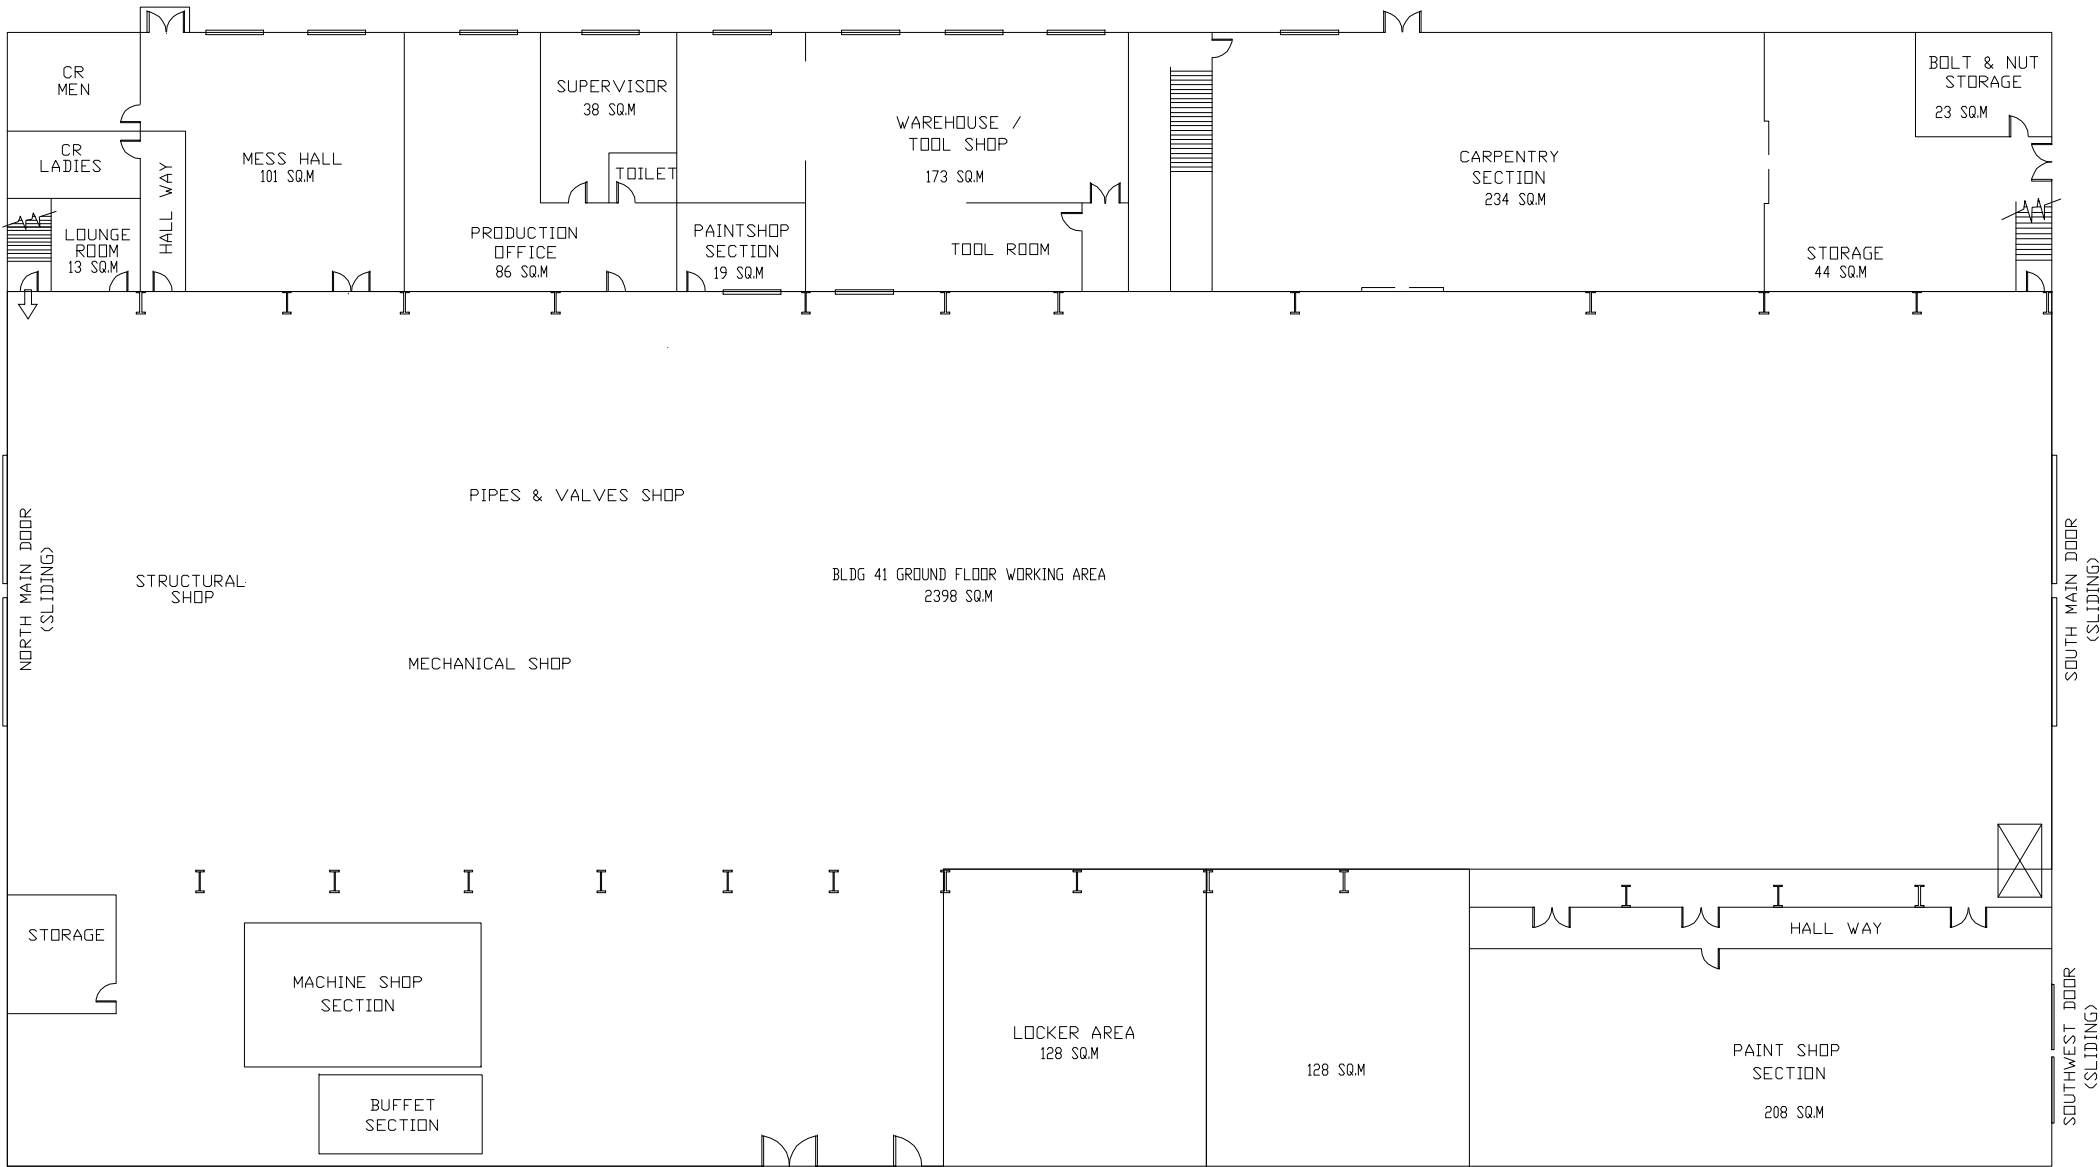

GROUND FLOOR PLAN

BLDG. 41 FLOOR AREA ESTIMATE

WARNING NOTE:
DO NOT SCALE DRAWING FOR CONSTRUCTION.
THIS DRAWING OR INFORMATION HEREIN IS THE PROPERTY OF SUBIC DRYDOCK CORPORATION AND SHALL NOT BE COPIED, REPRODUCED, OR DISCLOSED TO ANY THIRD PARTY WITHOUT SUBIC DRYDOCK CORPORATION'S WRITTEN APPROVAL.



SUBIC DRYDOCK CORPORATION

BLDG. 17, SRF COMPOUND, SBFZ

HULL NO.:	DATE: 12/12/13	TITLE: BLDG 41 FLOOR AREA ESTIMATE	
ITEM NO.:	DRAWN: DARI		
DWG NO.:	CHECKED: CAC		
BLOCK/PANEL:	ALT./DATE:	SCALE: NTS	SHEET NO.: 01 OF 01